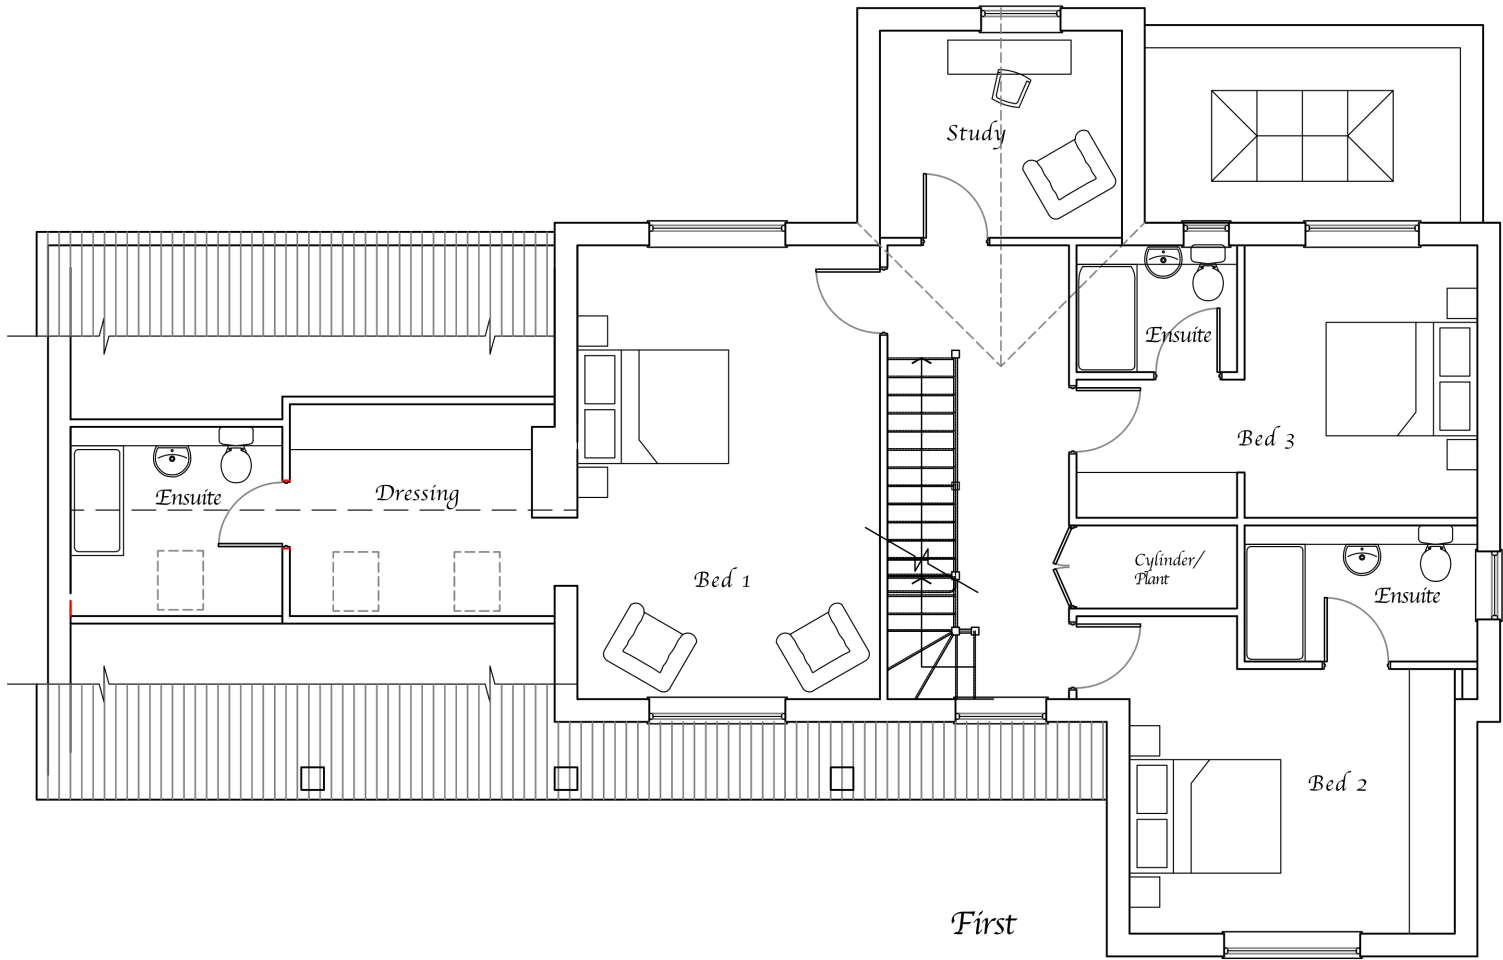
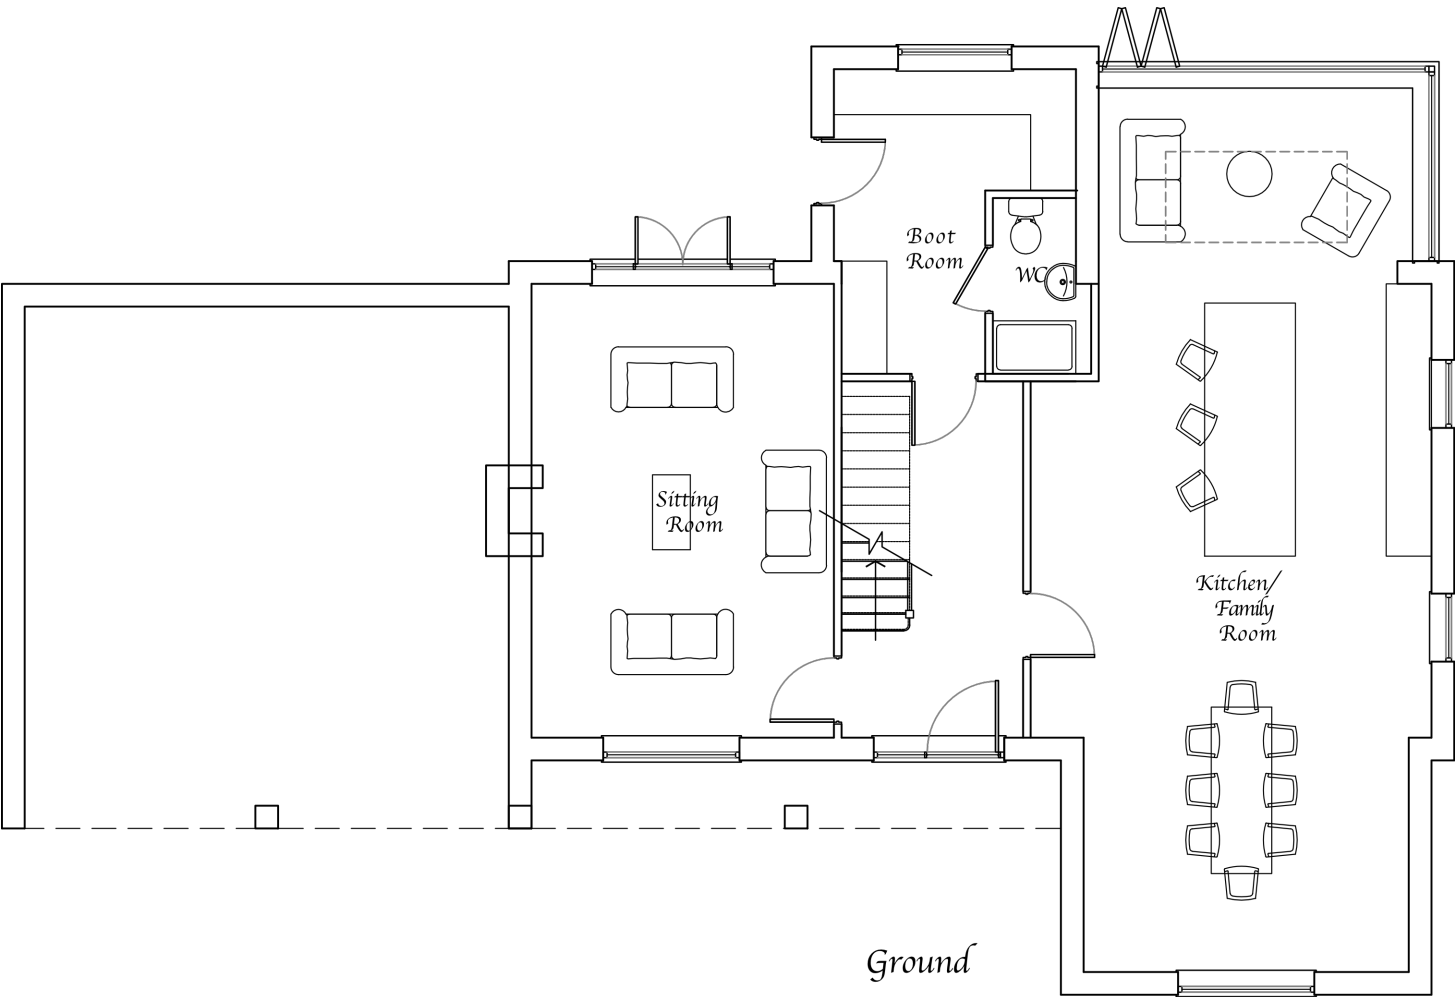


Project
Rev A 16/02/22 General updates to floorplans and elevations following review

Project
Former Doctors Surgery,
Church Walk,
Burnham Market.

Title
Proposed Floor Plans
Plot 1

Client Goosebec Developments Ltd			
Drawn	RF	Checked	
Scale	1:100@A3	Approved	
© Copyright reserved			

			Lines & Squares Ltd 81 London Road Knebworth Herts SG3 6HG		
Project No. LS707		Drawing No. P06		A	