


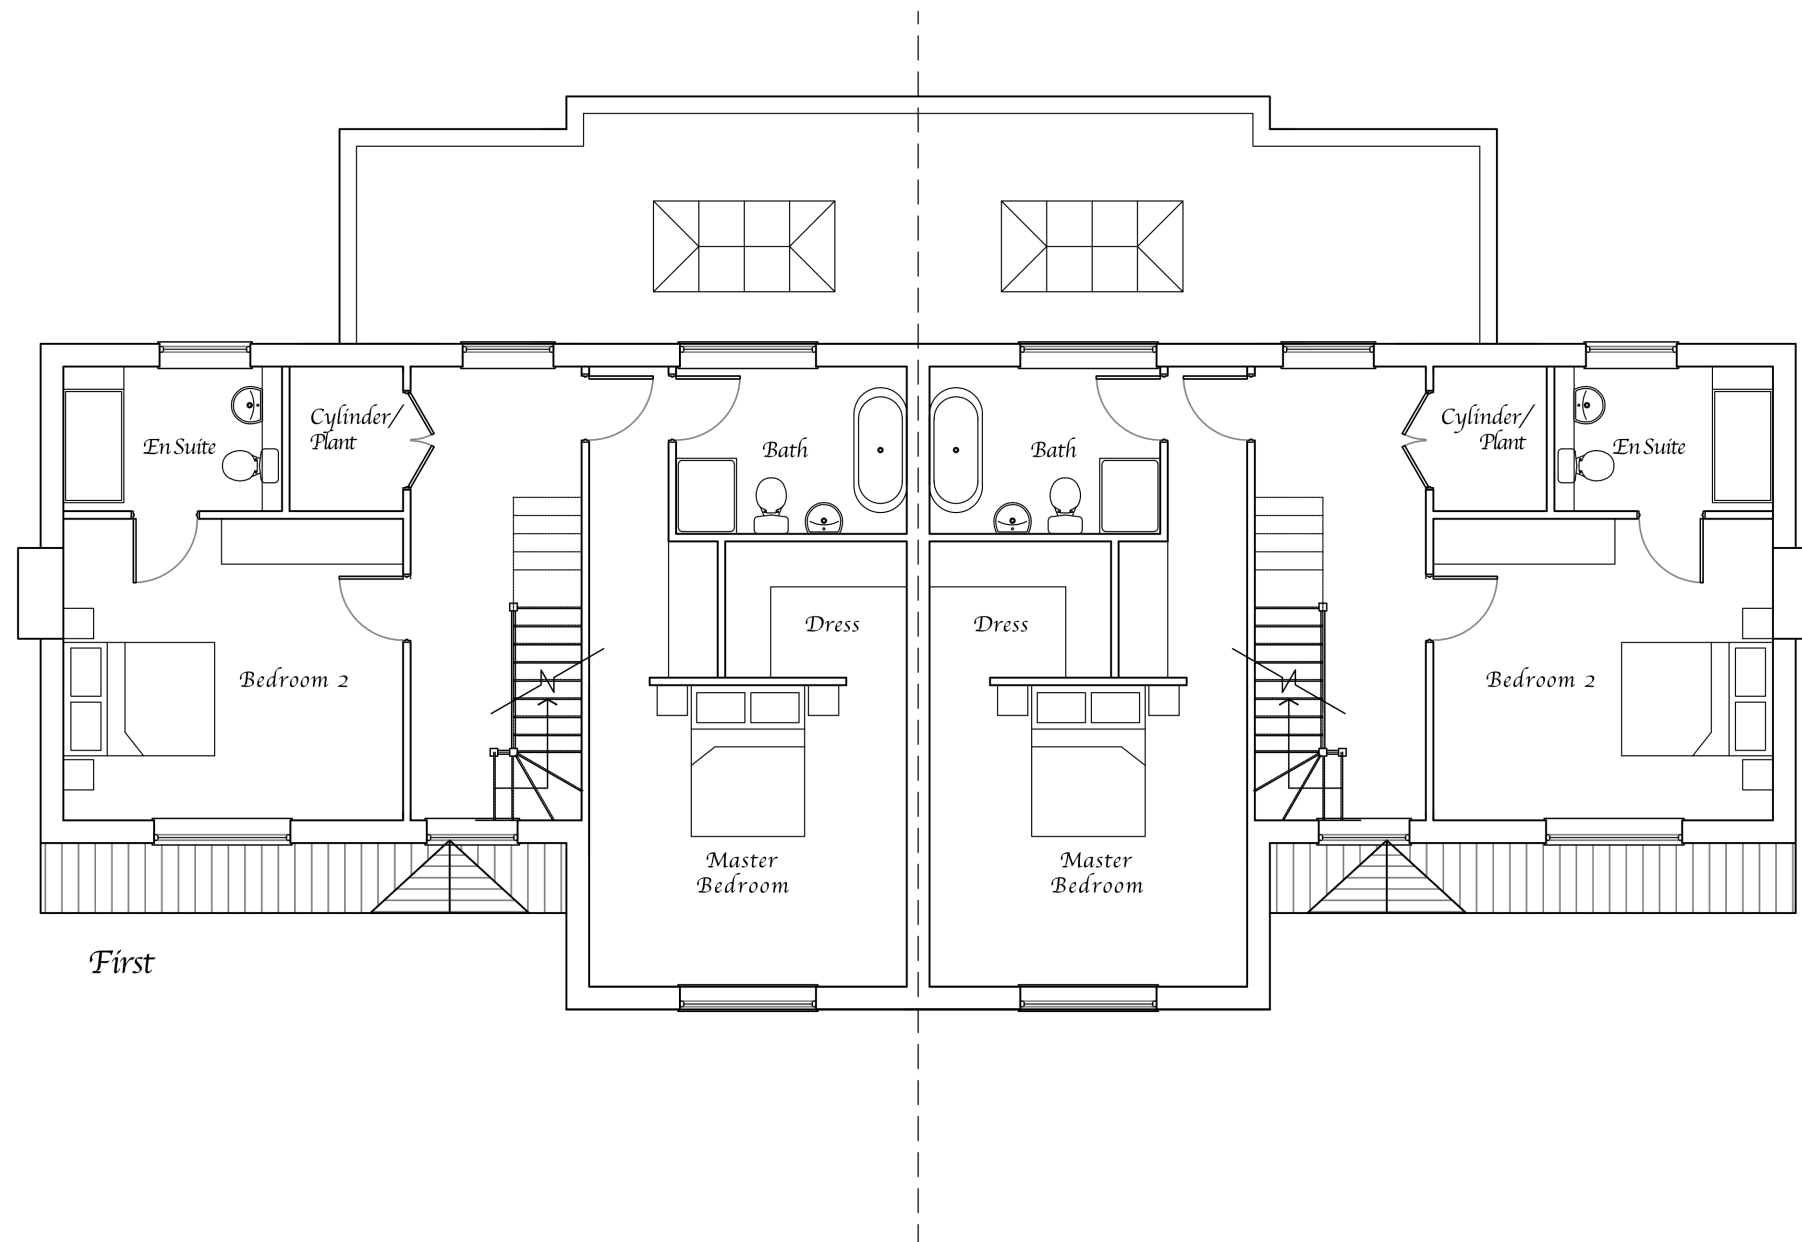

First



SCALE BAR

Project
Rev A 16/02/22 General updates to floorplans and elevations following review

Project
Former Doctors Surgery,
Church Walk,
Burnham Market.
Title
Proposed Floor Plans
Plot 2 and 3 (First)

Client Goosebec Developments Ltd			
Drawn	RF	Checked	
Scale	1:100@A3	Approved	
© Copyright reserved			

		Lines & Squares Ltd 81 London Road Knebworth Herts SG3 6HG	
		Project No. LS707	Drawing No. P11 — A