



Second

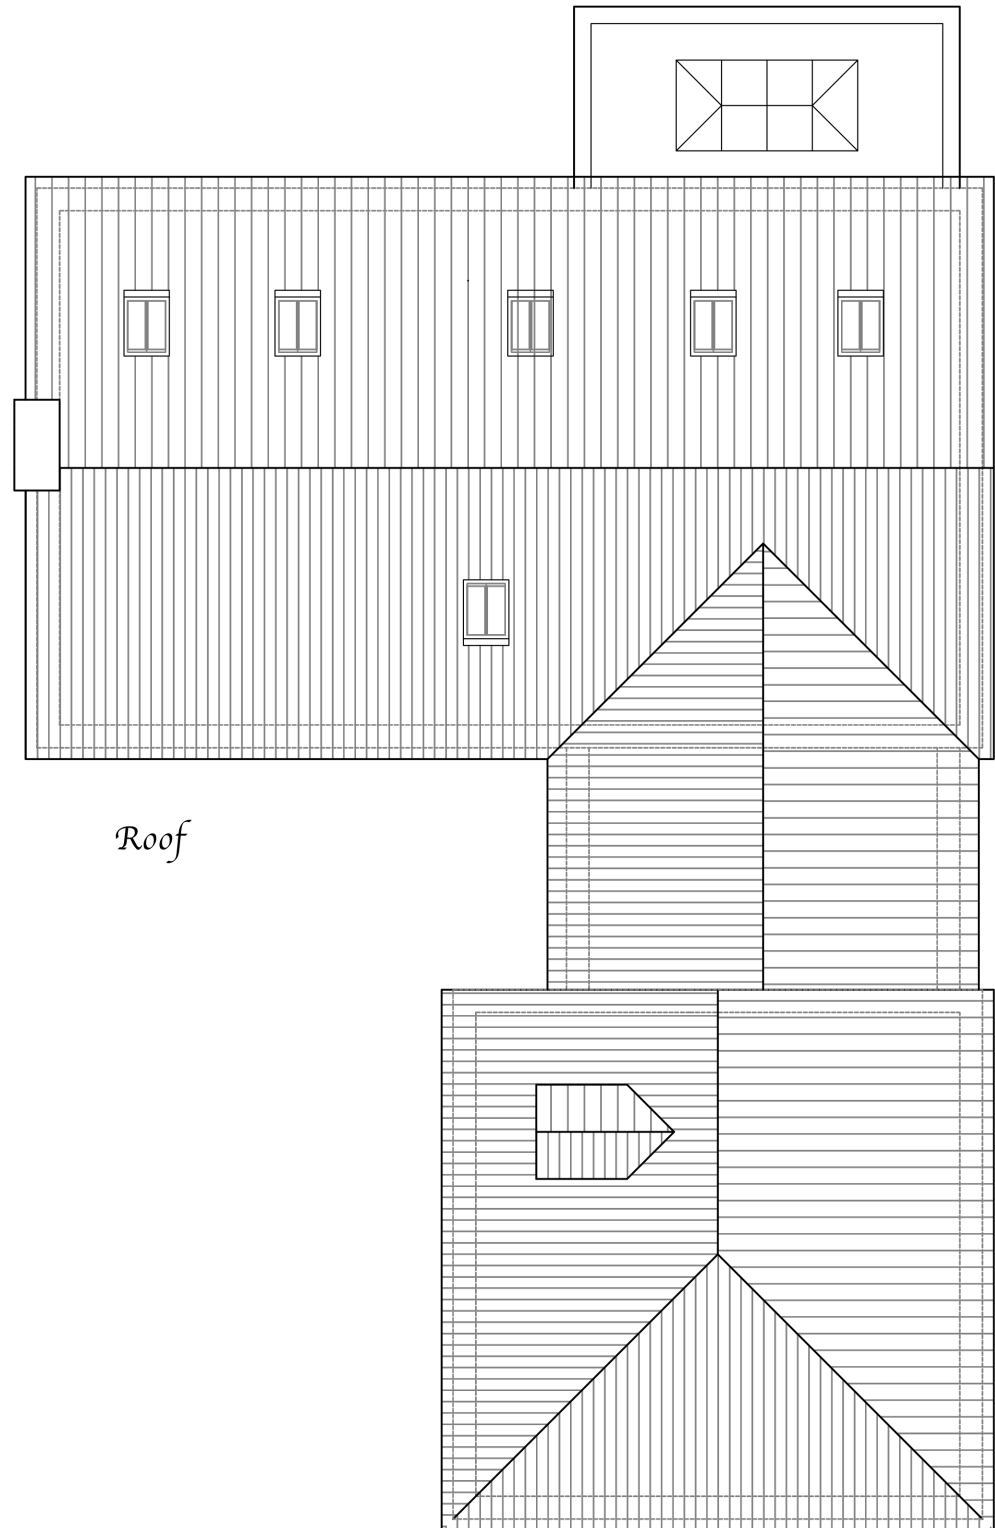

Roof

 

SCALE BAR

Project
Rev A 16/02/22 General updates to floorplans and elevations following review

Project
Former Doctors Surgery,
Church Walk,
Burnham Market.

Title
Proposed Floor Plans
Plot 4

Client
Goosebec Developments Ltd

| | | | |
|----------------------|----------|----------|--|
| Drawn | RF | Checked | |
| Scale | 1:100@A3 | Approved | |
| © Copyright reserved | | | |

L&S
DESIGN

Lines & Squares Ltd
81 London Road
Knebworth
Herts SG3 6HG

| | |
|-------------|-------------|
| Project No. | Drawing No. |
| LS707 | P16 |
| | A |