




PROPOSED NORTH ELEVATION
SCALE 1:100

KEY TO PROPOSED MATERIALS:

1. PROPOSED BUFF BRICK
2. PROPOSED FLINT
3. PROPOSED CLAY PANTILE
4. PROPOSED PAINTED BRICK
5. HORIZONTAL WEATHERED TIMBER CLADDING
6. VERTICAL WEATHERED TIMBER CLADDING
7. ZINC

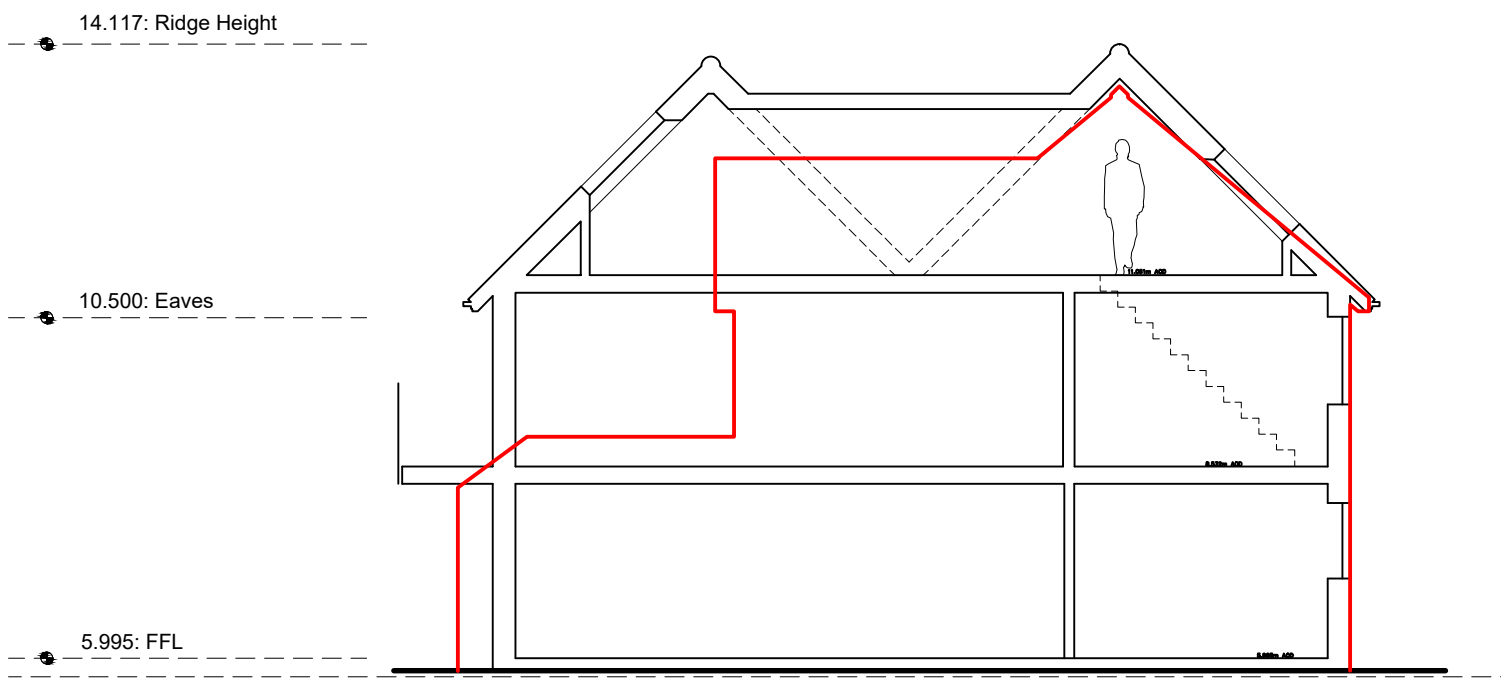

PROPOSED SECTION A - A
SCALE 1:100


0 1 2 3 4 5 6 7 8 9 10m




PROPOSED EAST ELEVATION
SCALE 1:100




PROPOSED SOUTH ELEVATION
SCALE 1:100

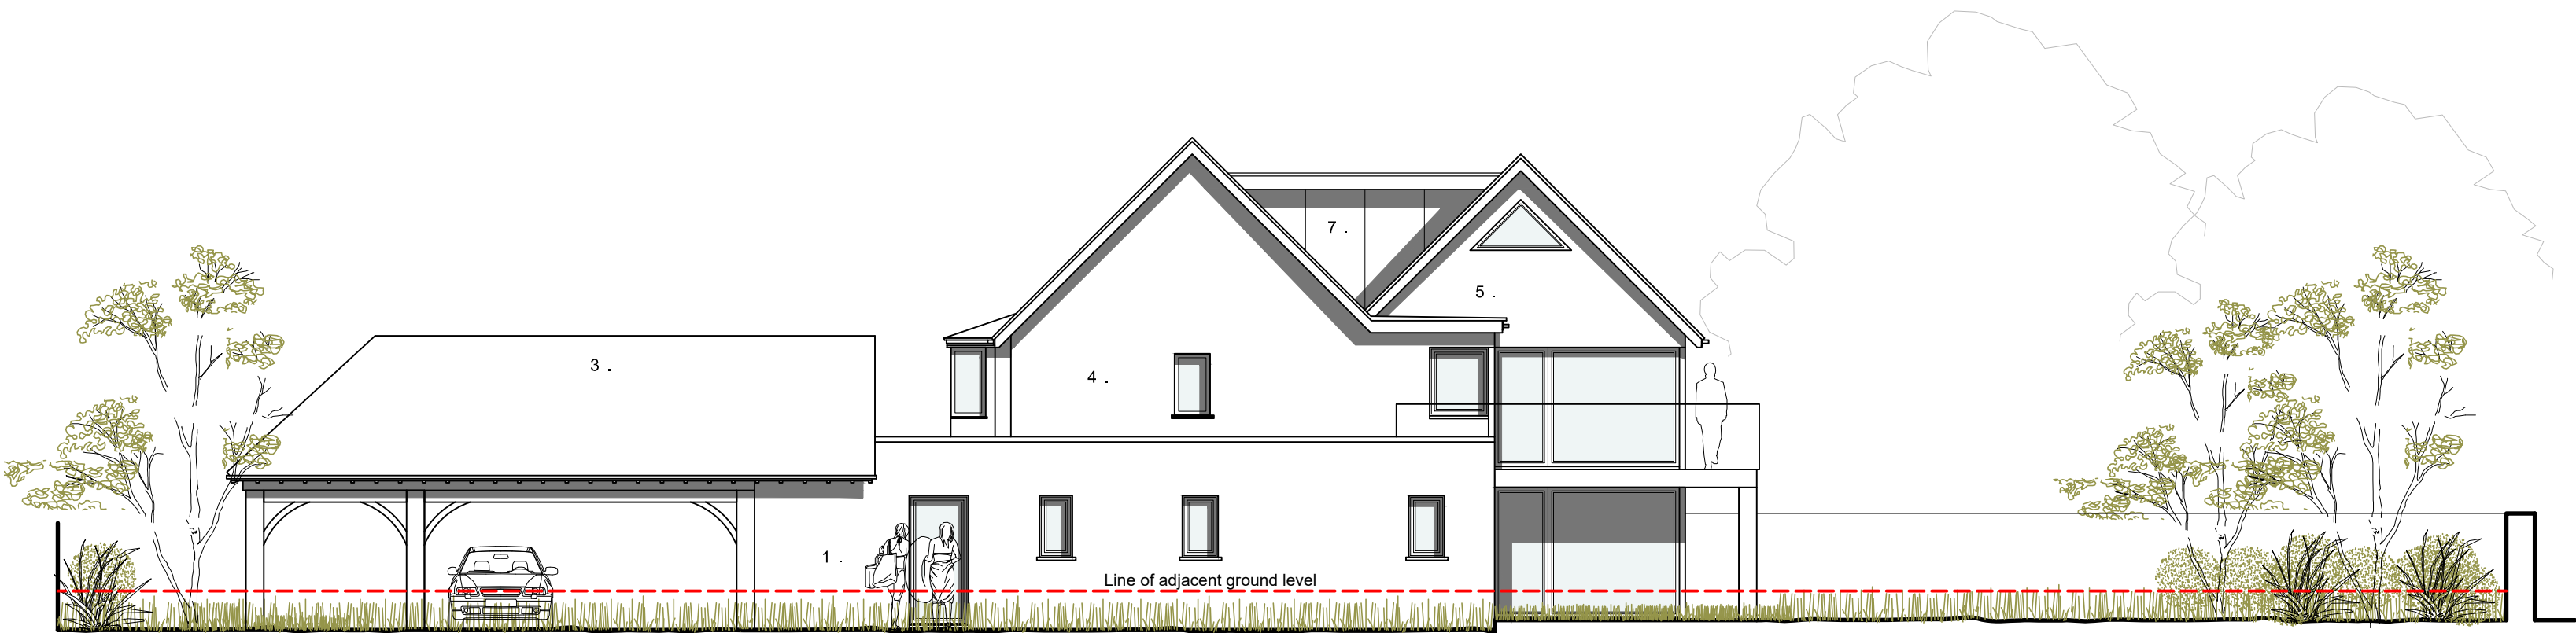

PROPOSED WEST ELEVATION
SCALE 1:100

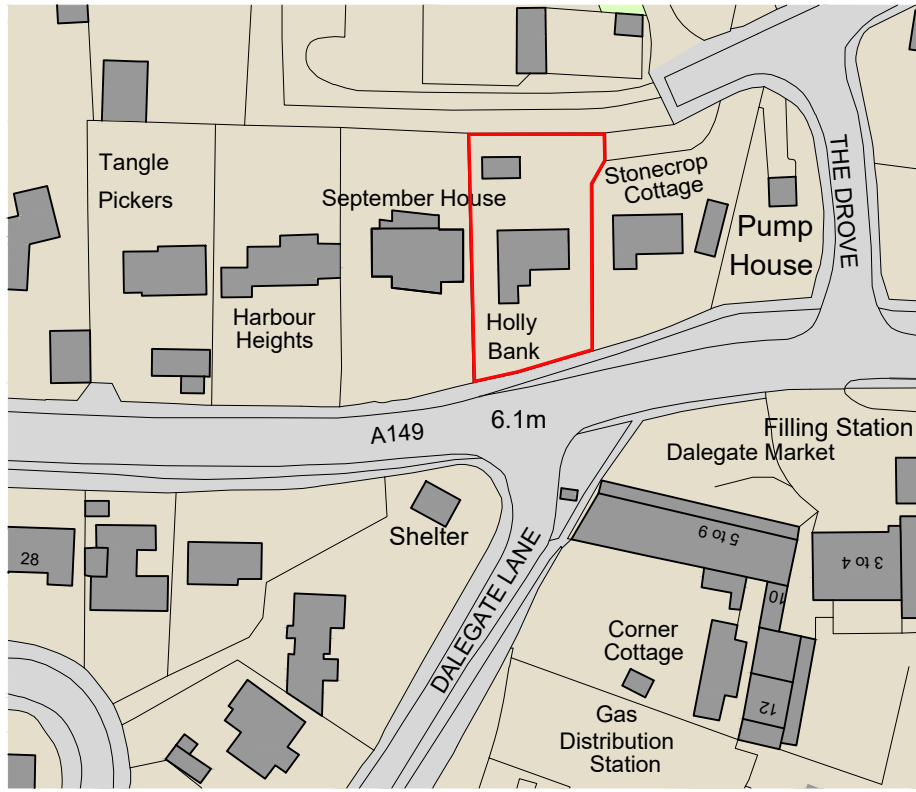

Crown Copyright 2021. All rights reserved. Licence number 100022432
LOCATION PLAN
SCALE 1:1250

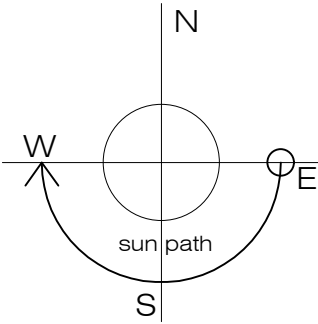

DISCLAIMER:

Please report any discrepancies or omissions between the 'Designer' and any consultants drawings to the designer immediately. For all other purposes other than Planning applications submitted to Kings Lynn Borough Council, do not scale from Drawings. All dimensions to be checked by contractor on site prior to commencing any work. IF IN DOUBT ASK. Levels and dimensions of existing structure/site may be from various sources and may be inaccurate. Unless stated otherwise this drawing is for design intent purposes only and should not be used for any other purpose. The drawing is indicative of designers visual requirements.

COPYRIGHT:
This document is the property of Atelier Associates and copyright is reserved by them. No unauthorised copying, in whole or part or any form of reproduction is permitted. It must not be relied for reference and the contents may not be disclosed to any third party without the special written consent of Atelier Associates.

CDM:
This drawing represents design intent only and should not be used for construction purposes without written notification from Atelier Associates or the Principal Designer. It is understood the client's intention is to appoint a Principal Contractor in order to discharge their obligations under CDM.

DRAWING PURPOSES:

CONSTRUCTION: All existing site and building dimensions to be confirmed by contractor prior to ordering of materials or commencement of work. Any variation or discrepancy to be brought to the designers attention immediately and formal instruction must be obtained prior to works commencing / continuing. This drawing must be read in conjunction with all Atelier Associates and other consultants drawings and documents - refer to drawing register for full details and revisions.
Due to the nature and location of projects, construction materials are subject to approval from a number of parties. Materials may be subject to amendment.

PLANNING: This drawing should be used for planning purposes only and should not be used for any other purpose.

DISCUSSION: The content of this drawing is for discussion purposes only between agreed third parties and the information should not be relied upon for any other purpose.

LOCATION PLANS:
These are downloaded from a third party source and do not represent a legal boundary for ownership or any other legal encumbrances. Location plans are to be used for identification purposes only for the sole purpose of obtaining planning permission.

REVISIONS:
Recycle all previous versions of this drawing and check with designer that you have the latest revision.

A	JP	Amendments to floor plans to suit client comments	30/08/2023
B	JP	Added location plan and materials to elevations	11/09/2023
C	KUSS	Added Tangle Pickers to street scene and revised floor plan & block plan	24/10/2023
D	SS	Garage adjusted.	07/12/2023

Atelier Associates
Architecture + design

Client:
GOOSEBEC DEVELOPMENTS

Project:
HOLLYBANK

Drawing Title:
PROPOSED ELEVATIONS

Date	Designer	Checked	Purpose	Scale
17/08/2023	SS		PLANNING	1:100
Drawing number			Revision	

WIL05.03.04

D

Barn & Home Farm Common Road Snettisham Norfolk PE317PD
T: 01485 542 729 E: hello@atelierassociates.uk